
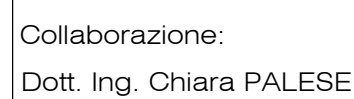
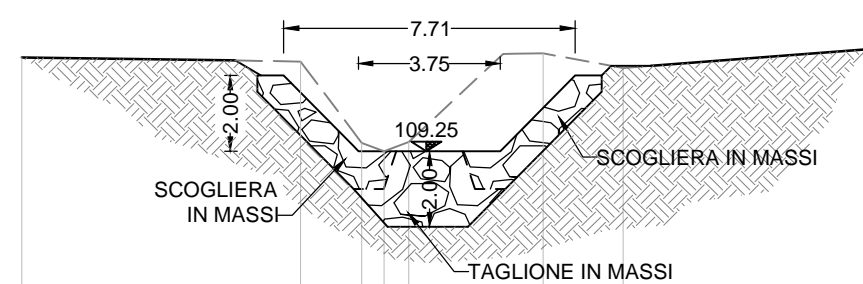
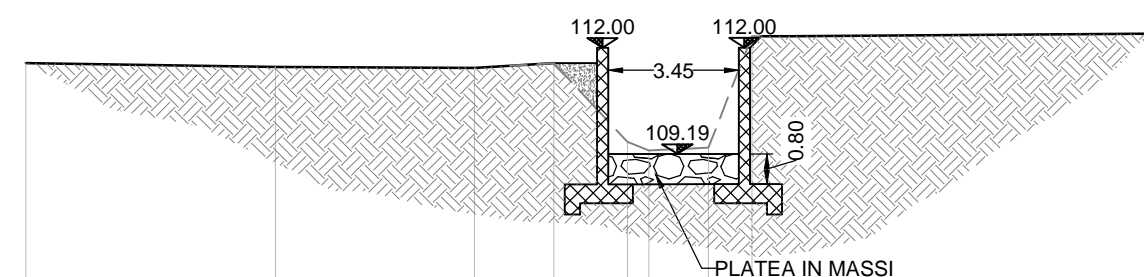


## REALIZZAZIONE CANALE SCOLMATORE A DIFESA DELL'ABITATO


Titolo elaborato

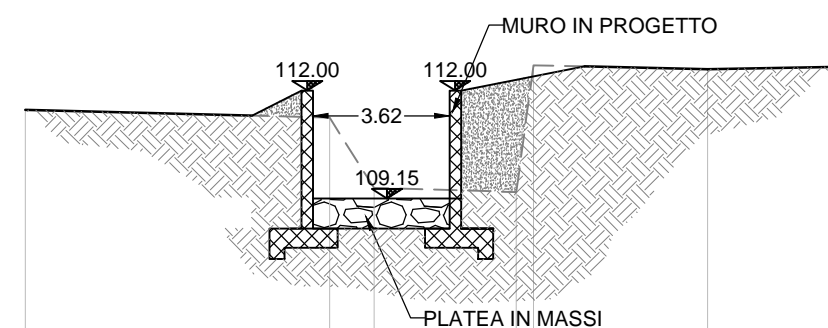


Il Committente	Il Responsabile del procedimento
----------------	----------------------------------

[illegible][illegible]


<b>QUOTE TERRENO</b>	11,490	11,230	109,430	109,280	112,270	112,630
<b>DIST.PARZIALI TERRENO</b>	8,047	1,881	3,762	10,451	4,612	3,268
<b>DIST.PROGRESSIVE</b>	3,907	11,854	13,134	19,566 11,246	121,658	25,227

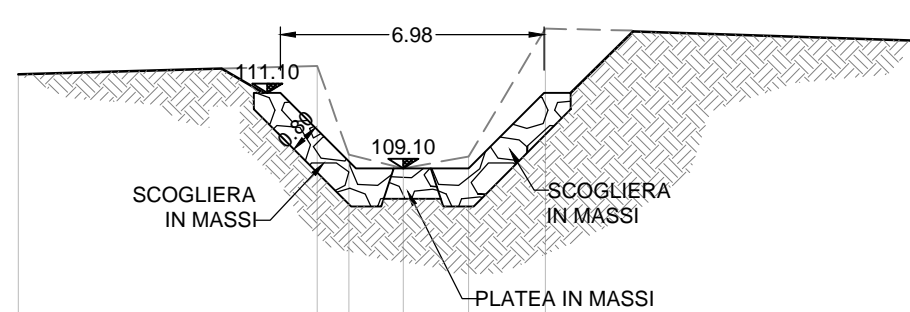


QUOTE TERRENO	11.560	11.810	108.470	108.100	108.420	112.800	112.480
DIST.PARZIALI TERRENO		7.907	0,839	1,435	1.730	2.035	9.835
DIST.PROGRESSIVE	4,409	5,405	6,244	1,679	3,409	15,444	35,279

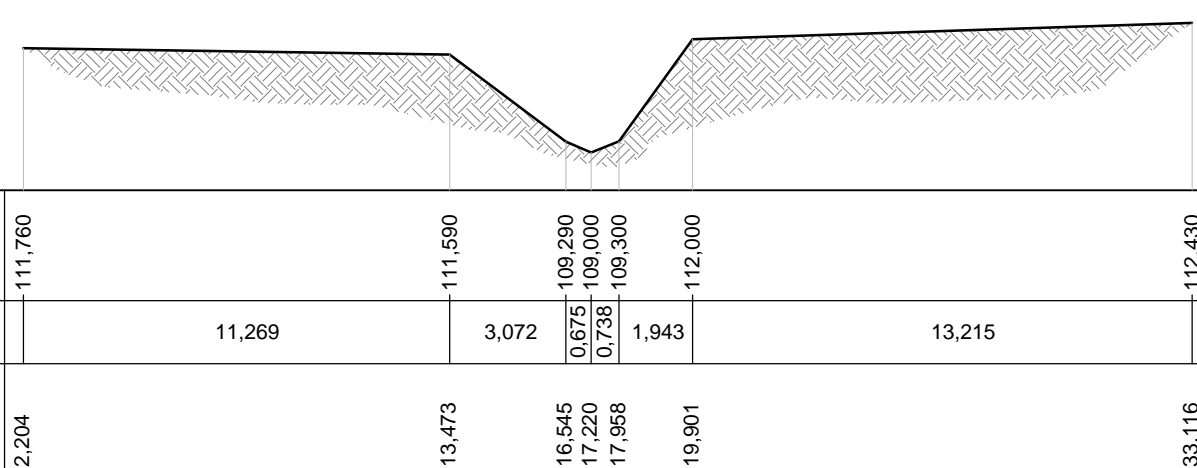

## SCALA 1:100

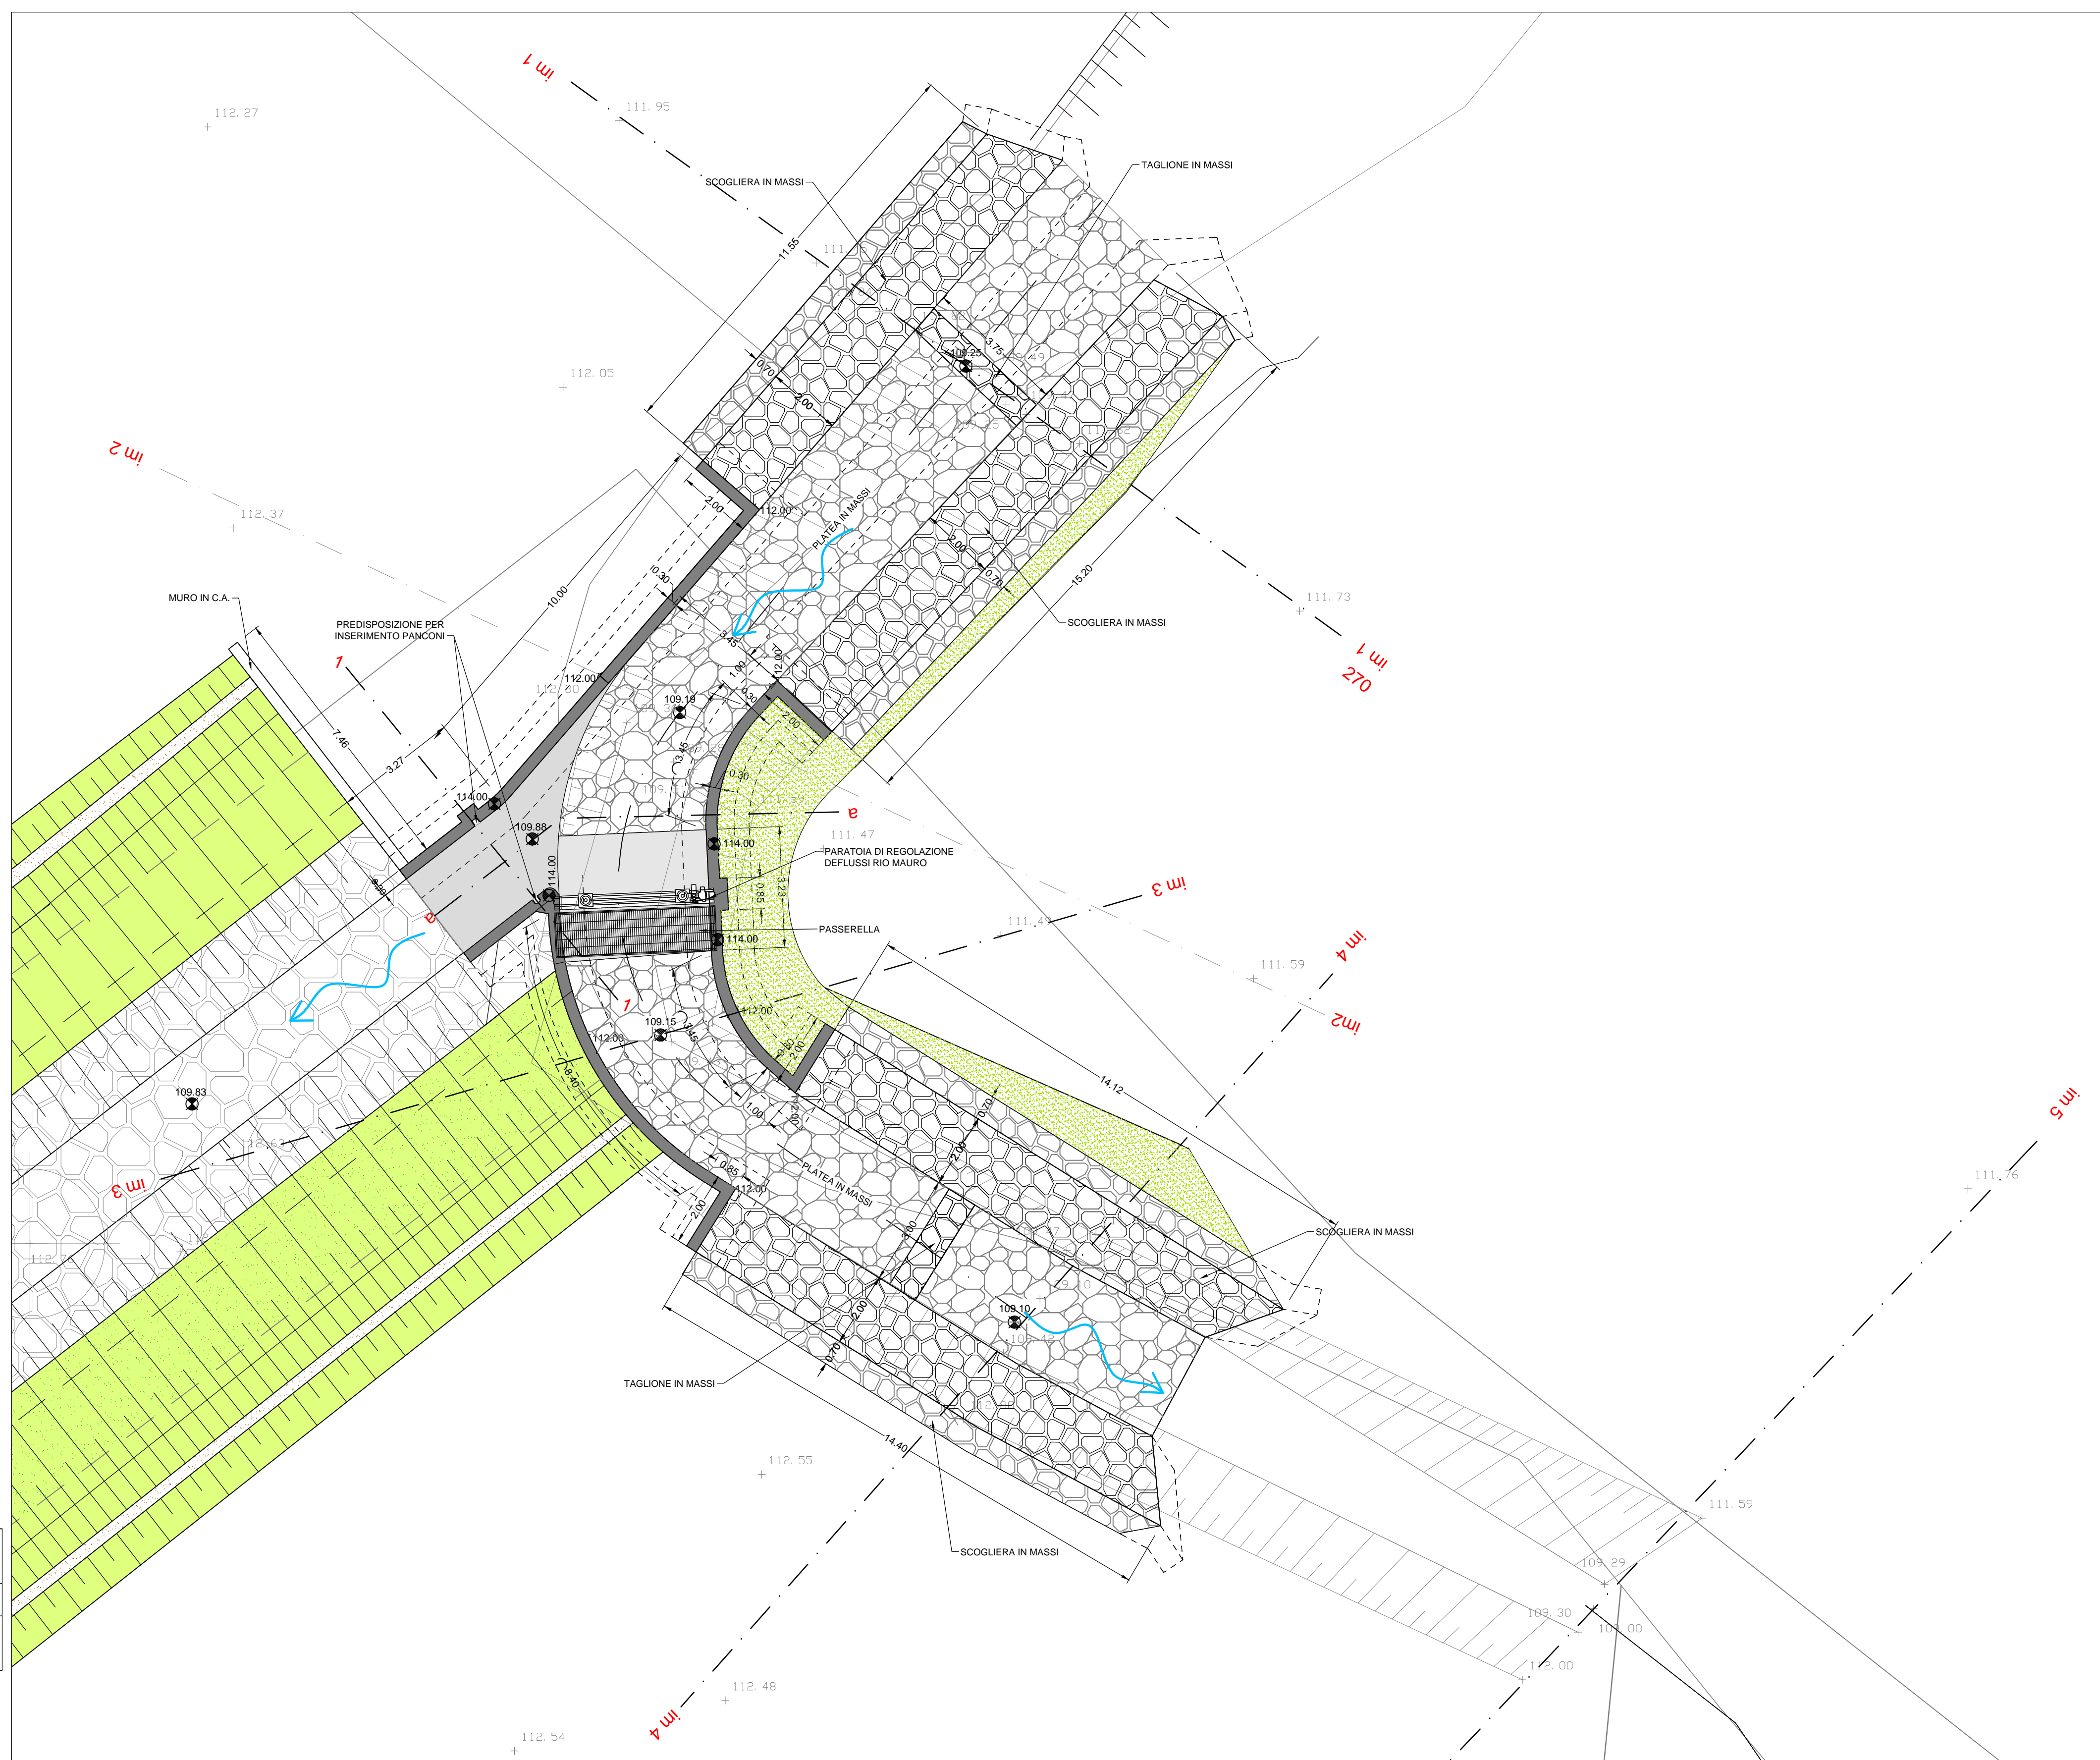

## SCALA 1:100

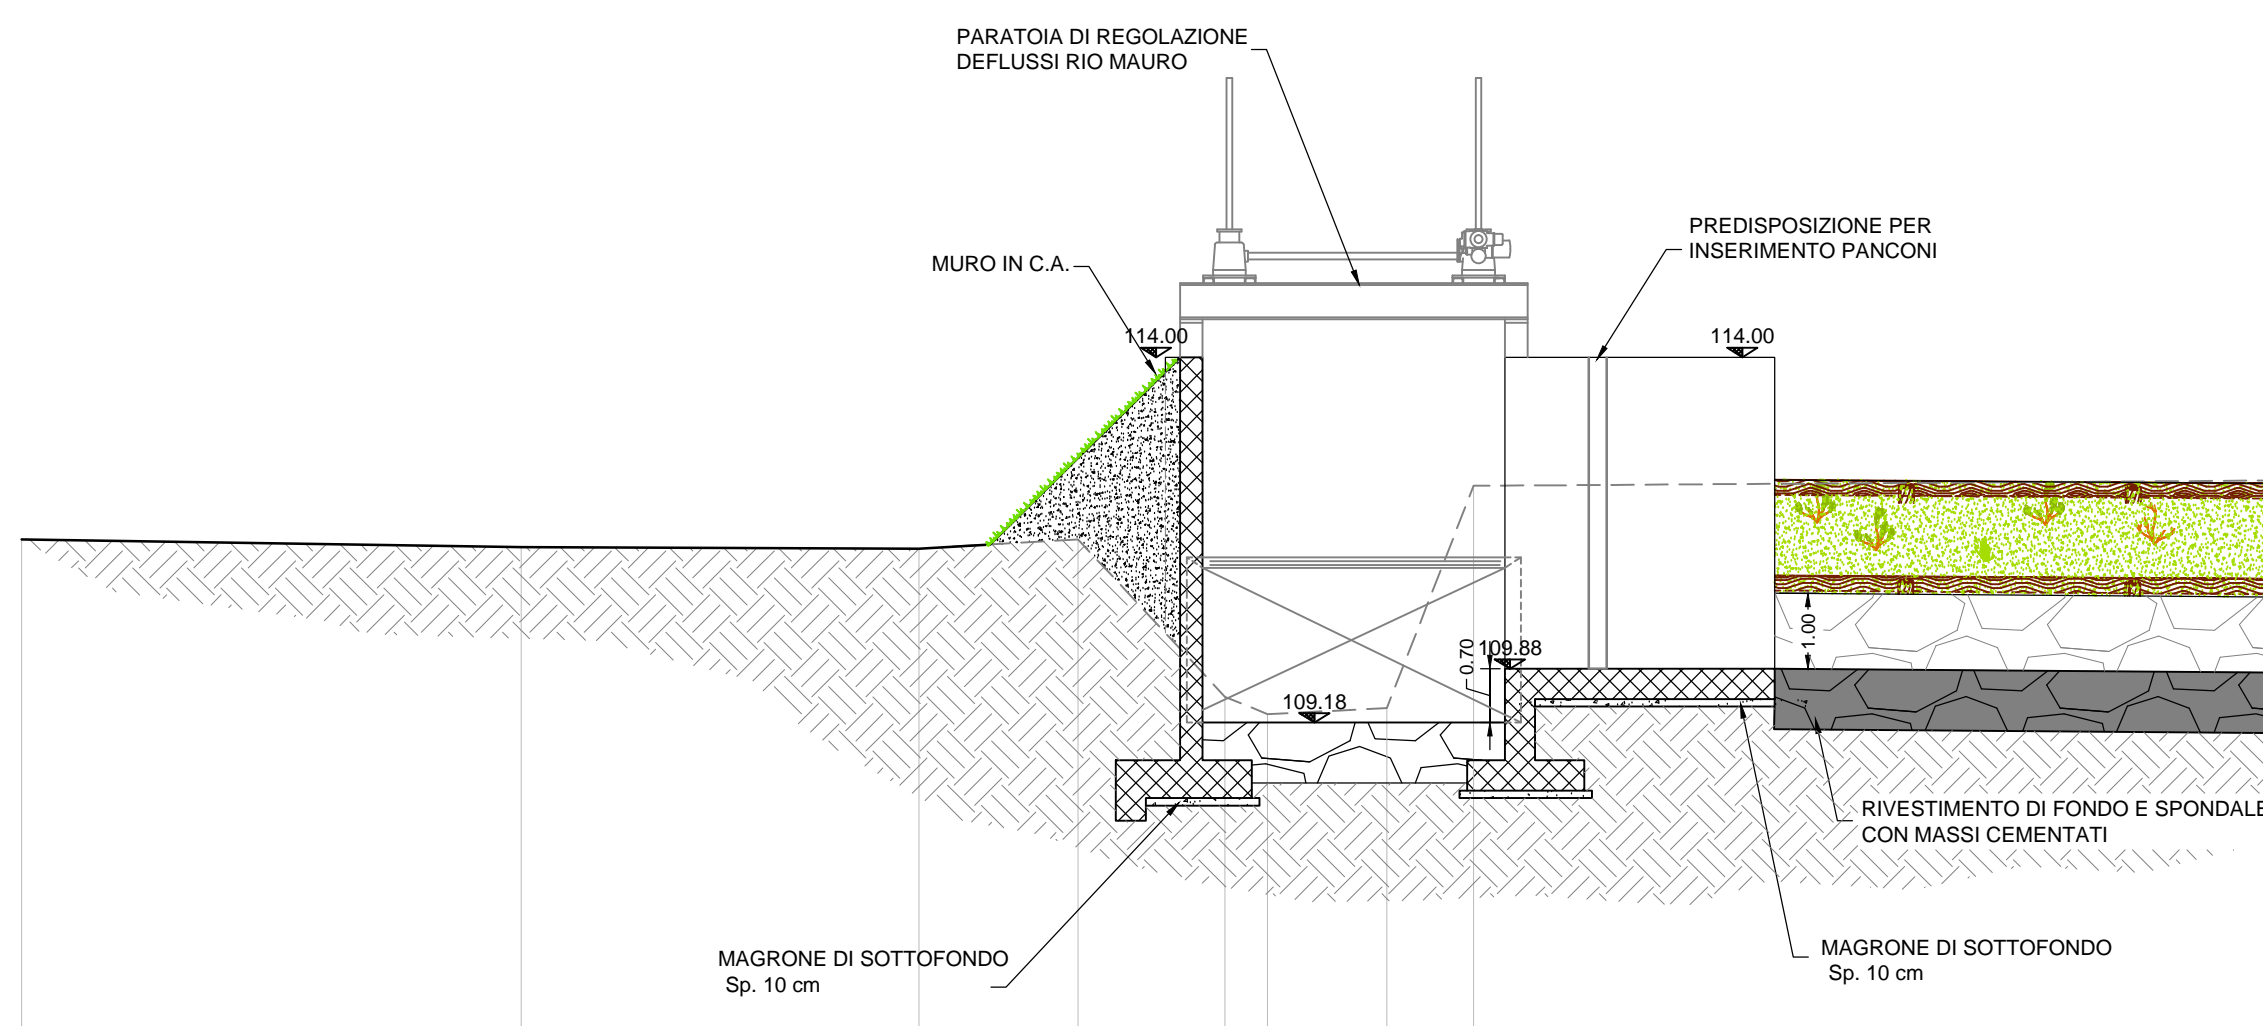

QT.RIF. 105,000		MAGRONE DI SOTTOFONDO Sp. 10 cm		MAGRONE DI SOTTOFONDO Sp. 10 cm	
QUOTE TERRENO	111,590	111,480	111,470	111,590	112,370
DIST.PARZIALI TERRENO	6,608	5,261	2,104	1,945	10,573
DIST.PROGRESSIVE	2,142	8,749	14,010	16,114	31,921